

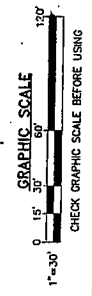


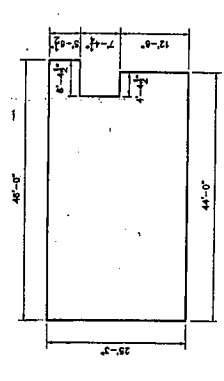

018399
 20AUG27 P18:55
 1800000000

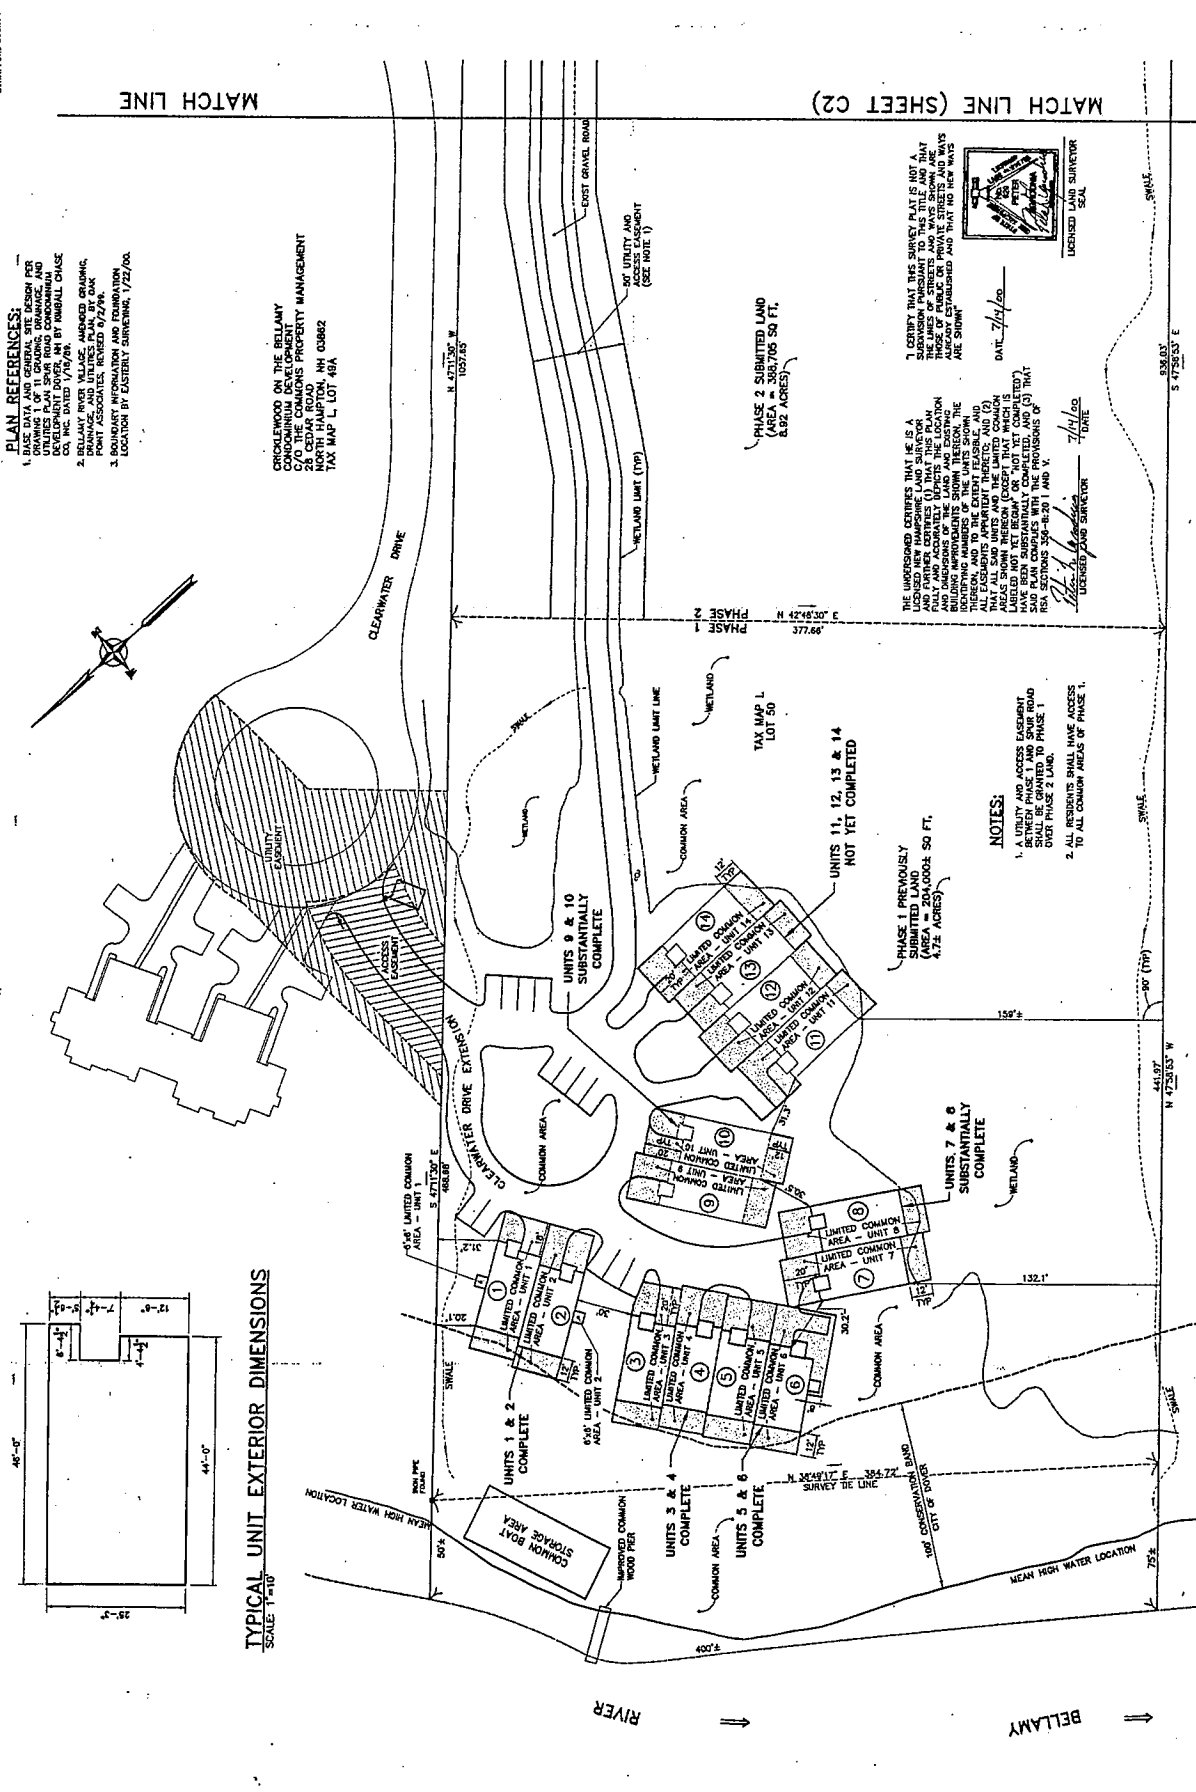

STATE OF NH FISH & GAME
 2 WILSON DRIVE
 PORTSMOUTH, NH 03801
 TAX MAP L. LOT 51

PHASE 1
 SCALE: 1"=30'

DATE: 7/14/00
 DESIGN: SRT
 DRAWN: WJL
 CHECKED: SRT/WJA
 SCALE: AS NOTED
 JOB: 8900410

PROJECT PRICE \$5
REGISTERED ENGINEER
STURROCK COUNTY

191 BRAYLE ROAD, SUITE #1, KITTERY, MAINE 03904
(207) 439-6333
SURVEYING, Inc.
W. EASTBURY

STATE OF NEW HAMPSHIRE
DEPARTMENT OF REVENUE
JOHN D. HICKSON BUILDING
CONCORD, NH 03301
TAX MAP L, LOT 52

AGREEMENT ON THE BELLMY
CONDOMINIUM ASSOCIATION
C/O THE COMMONS PROPERTY MANAGEMENT
1000 WASHINGTON STREET
NORTH HAMPTON, NH 03882
TAX MAP L, LOT 49A

STATE OF NH FISH & GAME
CANTON DRIVE, 13301
TAX MAP L, LOT 51

PHASE 2 AND AMENDED
PHASE 1 CONDOMINIUM
SITE PLAN

DATE: 7/14/00
DESIGN: ST
DRAWN: WAL
CHECKED: SUT/PLA
SCALE: AS NOTED
JOB: 99004.10

PLAN 80-71
PREPARED FOR DECLARANT: BELLMY RIVER VILLAGE LLC
199 CONSTITUTION AVENUE
PORTSMOUTH, NH 03801

BELLMY RIVER VILLAGE
CONDOMINIUM DEVELOPMENT
DOVER, NEW HAMPSHIRE

C2
2 OF 2

1"=30'
GRAPHIC SCALE
CHECK GRAPHIC SCALE BEFORE USING

